


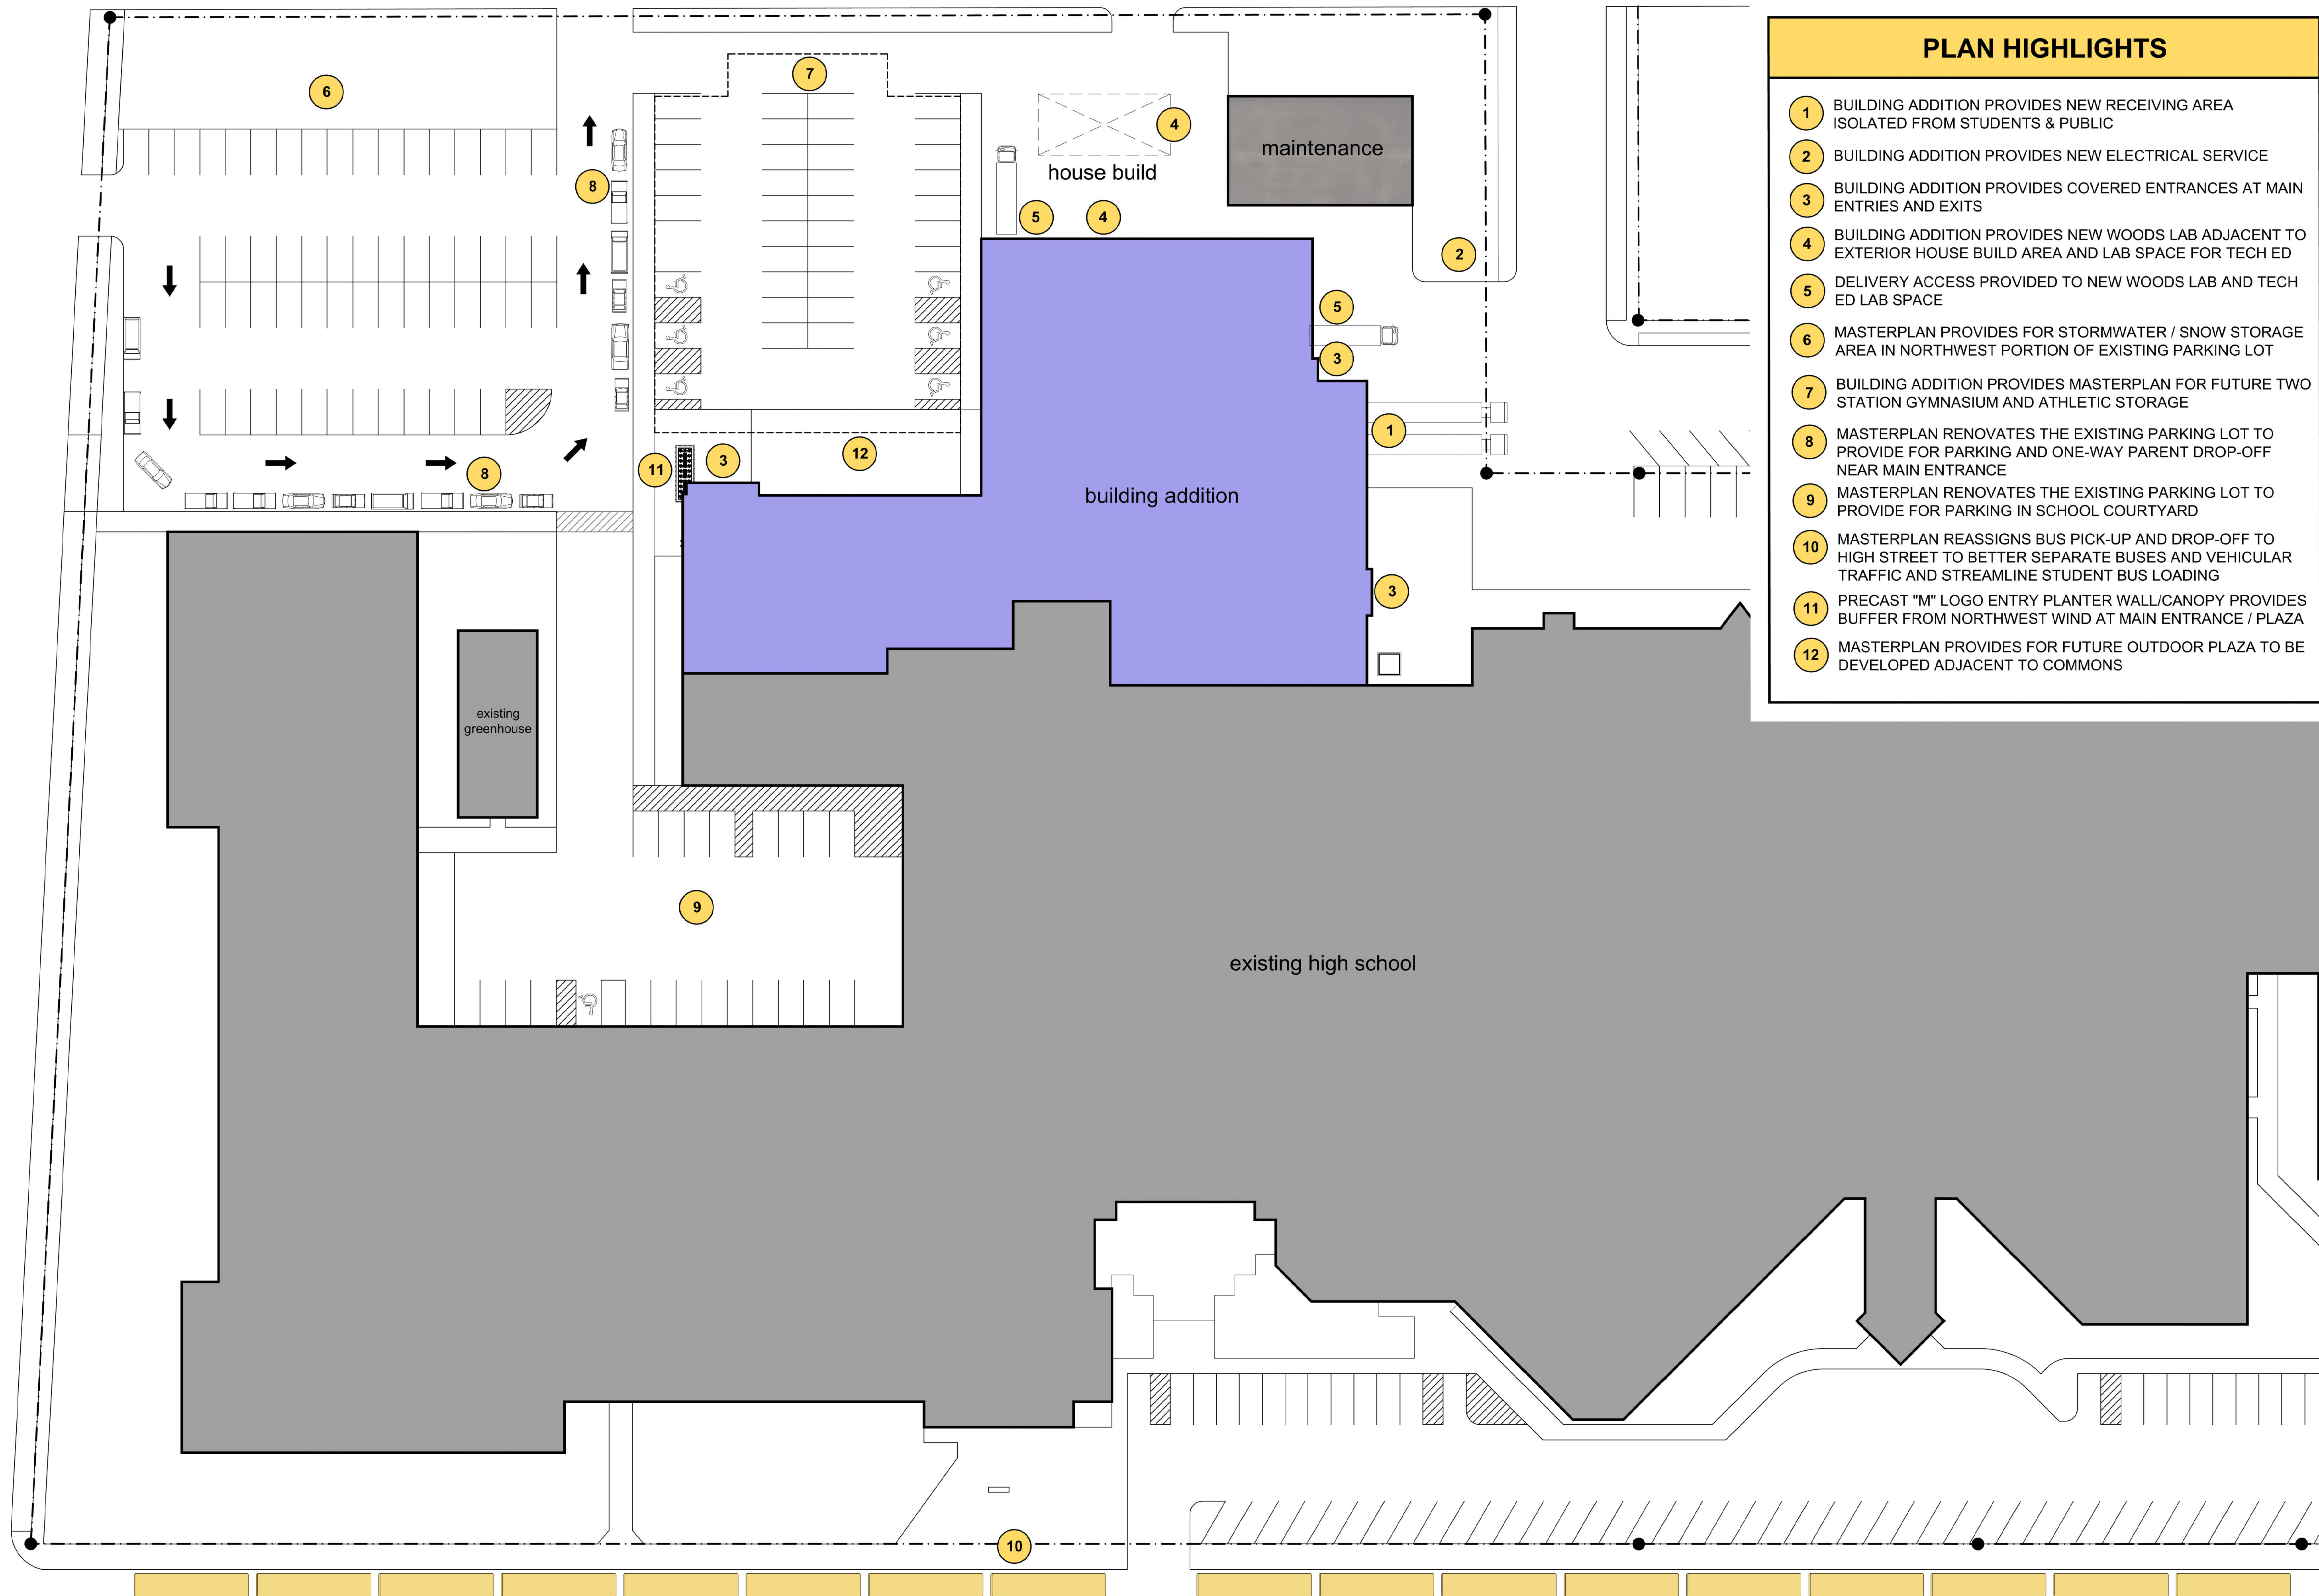

PLAN HIGHLIGHTS

- 1 BUILDING ADDITION PROVIDES NEW RECEIVING AREA ISOLATED FROM STUDENTS & PUBLIC
- 2 BUILDING ADDITION PROVIDES NEW ELECTRICAL SERVICE
- 3 BUILDING ADDITION PROVIDES COVERED ENTRANCES AT MAIN ENTRIES AND EXITS
- 4 BUILDING ADDITION PROVIDES NEW WOODS LAB ADJACENT TO EXTERIOR HOUSE BUILD AREA AND LAB SPACE FOR TECH ED
- 5 DELIVERY ACCESS PROVIDED TO NEW WOODS LAB AND TECH ED LAB SPACE
- 6 MASTERPLAN PROVIDES FOR STORMWATER / SNOW STORAGE AREA IN NORTHWEST PORTION OF EXISTING PARKING LOT
- 7 BUILDING ADDITION PROVIDES MASTERPLAN FOR FUTURE TWO STATION GYMNASIUM AND ATHLETIC STORAGE
- 8 MASTERPLAN RENOVATES THE EXISTING PARKING LOT TO PROVIDE FOR PARKING AND ONE-WAY PARENT DROP-OFF NEAR MAIN ENTRANCE
- 9 MASTERPLAN RENOVATES THE EXISTING PARKING LOT TO PROVIDE FOR PARKING IN SCHOOL COURTYARD
- 10 MASTERPLAN REASSIGNS BUS PICK-UP AND DROP-OFF TO HIGH STREET TO BETTER SEPARATE BUSES AND VEHICULAR TRAFFIC AND STREAMLINE STUDENT BUS LOADING
- 11 PRECAST "M" LOGO ENTRY PLANTER WALL/CANOPY PROVIDES BUFFER FROM NORTHWEST WIND AT MAIN ENTRANCE / PLAZA
- 12 MASTERPLAN PROVIDES FOR FUTURE OUTDOOR PLAZA TO BE DEVELOPED ADJACENT TO COMMONS

1 site plan
1" = 30'-0"



PLAN HIGHLIGHTS

- 1 EXISTING WOODS LAB IS CONVERTED TO ADDITIONAL METALS LAB SPACE WITH OPENING BETWEEN LABS
- 2 EXISTING HIGH SCHOOL OFFICE IS CONVERTED TO DISTRICT OFFICE SPACE
- 3 EXISTING KITCHEN IS REMODELED TO PROVIDE BOARD MEETING ROOM AND ADDITIONAL CLASSROOM
- 4 EXISTING CAFETERIA IS REMODELED TO PROVIDE SPACE FOR A NEW FITNESS ROOM FOR STUDENTS AND THE COMMUNITY
- 5 EXISTING BAND AND ADJACENT PRACTICE ROOM IS REMODELED TO ADDRESS ACCESSIBILITY, ACOUSTICS AND PROGRAMMATIC SPACE NEEDS
- 6 EXISTING FREEZER SPACE IS REMOVED AND REMODELED TO PROVIDE SPACE FOR A NEW TRAINING ROOM THAT WAS DISPLACED BY BAND SPACE REMODELING
- 7 EXISTING GIRLS LOCKER ROOM IS REMODELED TO PROVIDE SPACE FOR A CLASSROOM AND ATHLETIC STORAGE
- 8 EXISTING BOYS LOCKER ROOM IS REMODELED TO PROVIDE RESTROOMS, EGRESS CORRIDOR TO/FROM GYMNASIUM, REFEREE ROOM AND CLASSROOM SPACE
- 9 PLAN PROVIDES NEW CONCESSIONS SPACE
- 10 BUILDING ADDITION PROVIDES NEW PHY-ED & TEAM LOCKER ROOMS
- 11 BUILDING ADDITION PROVIDES NEW CAFETERIA THAT PROVIDES SEATING FOR 440 OCCUPANTS
- 12 BUILDING ADDITION PROVIDES NEW HIGH SCHOOL OFFICE ACCESSED BY NEW SECURE VESTIBULE
- 13 BUILDING ADDITION PROVIDES NEW KITCHEN LOCATED ADJACENT TO RECEIVING
- 14 BUILDING ADDITION PROVIDES CLERESTORY NATURAL DAYLIGHTING IN THE CENTER OF THE BUILDING ADDITION
- 15 BUILDING ADDITION PROVIDES COVERED ENTRANCES AT MAIN ENTRIES AND EXITS
- 16 PRECAST "M" LOGO ENTRY PLANTER WALL/CANOPY PROVIDES BUFFER FROM NORTH-WEST WIND AT MAIN ENTRANCE / PLAZA
- 17 MASTERPLAN PROVIDES FOR FUTURE OUTDOOR PLAZA TO BE DEVELOPED ADJACENT TO COMMONS
- 18 PLAN PROVIDES FOR A COMBINATION OF DISPLAY CASES, PLANTERS AND ALTERNATE DINING SEATING OPTIONS



2 partial floor plan
1/16" = 1'-0"



PLAN DATA

NEW CONSTRUCTION

31,223 s.f.

REMODELED SPACE

19,251 s.f.

REASSIGNED / REMODELED SPACE


3,948 s.f.

REASSIGNED SPACE - NO WORK


2,583 s.f.

1 partial floor plan
1/16" = 1'-0"




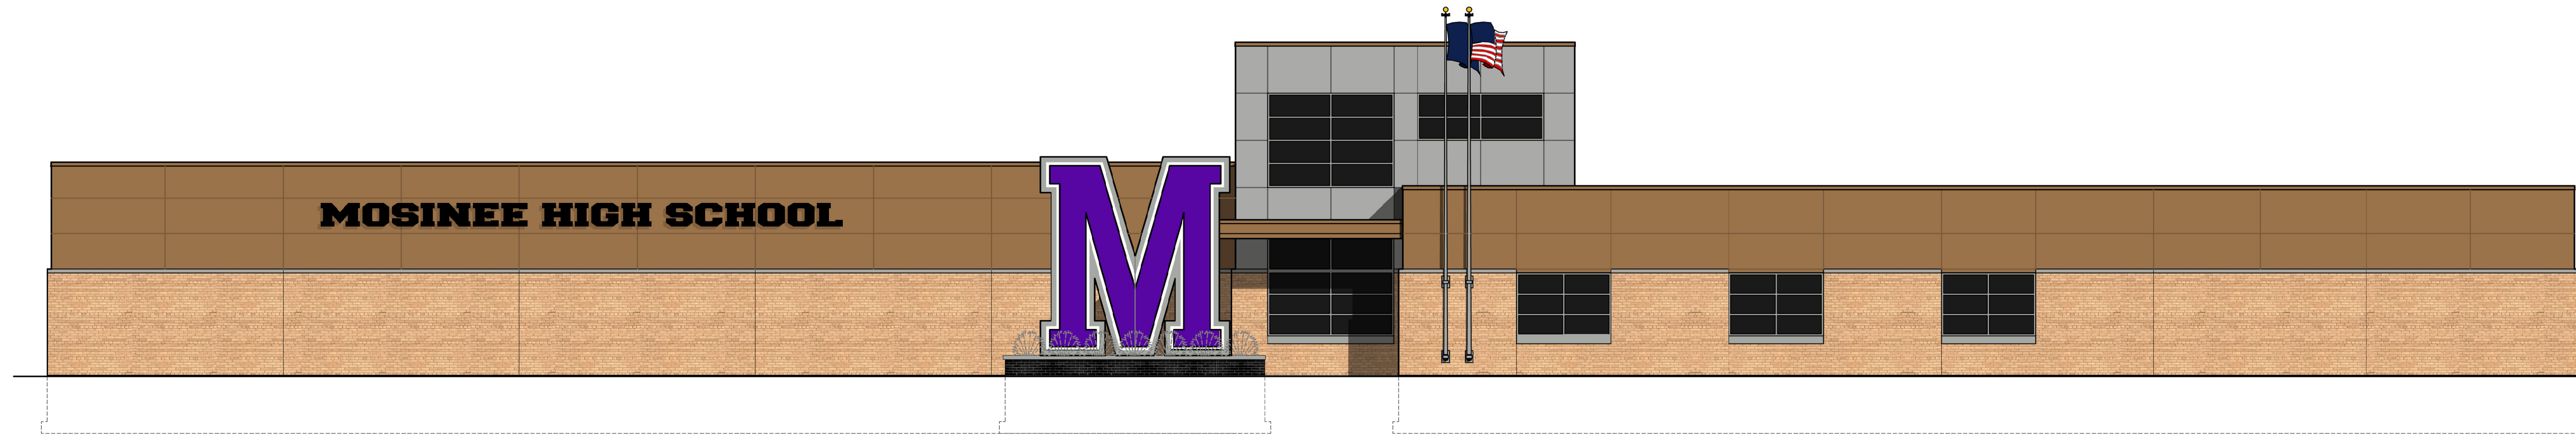

3 overall west exterior elevation
1/8" = 1'-0"

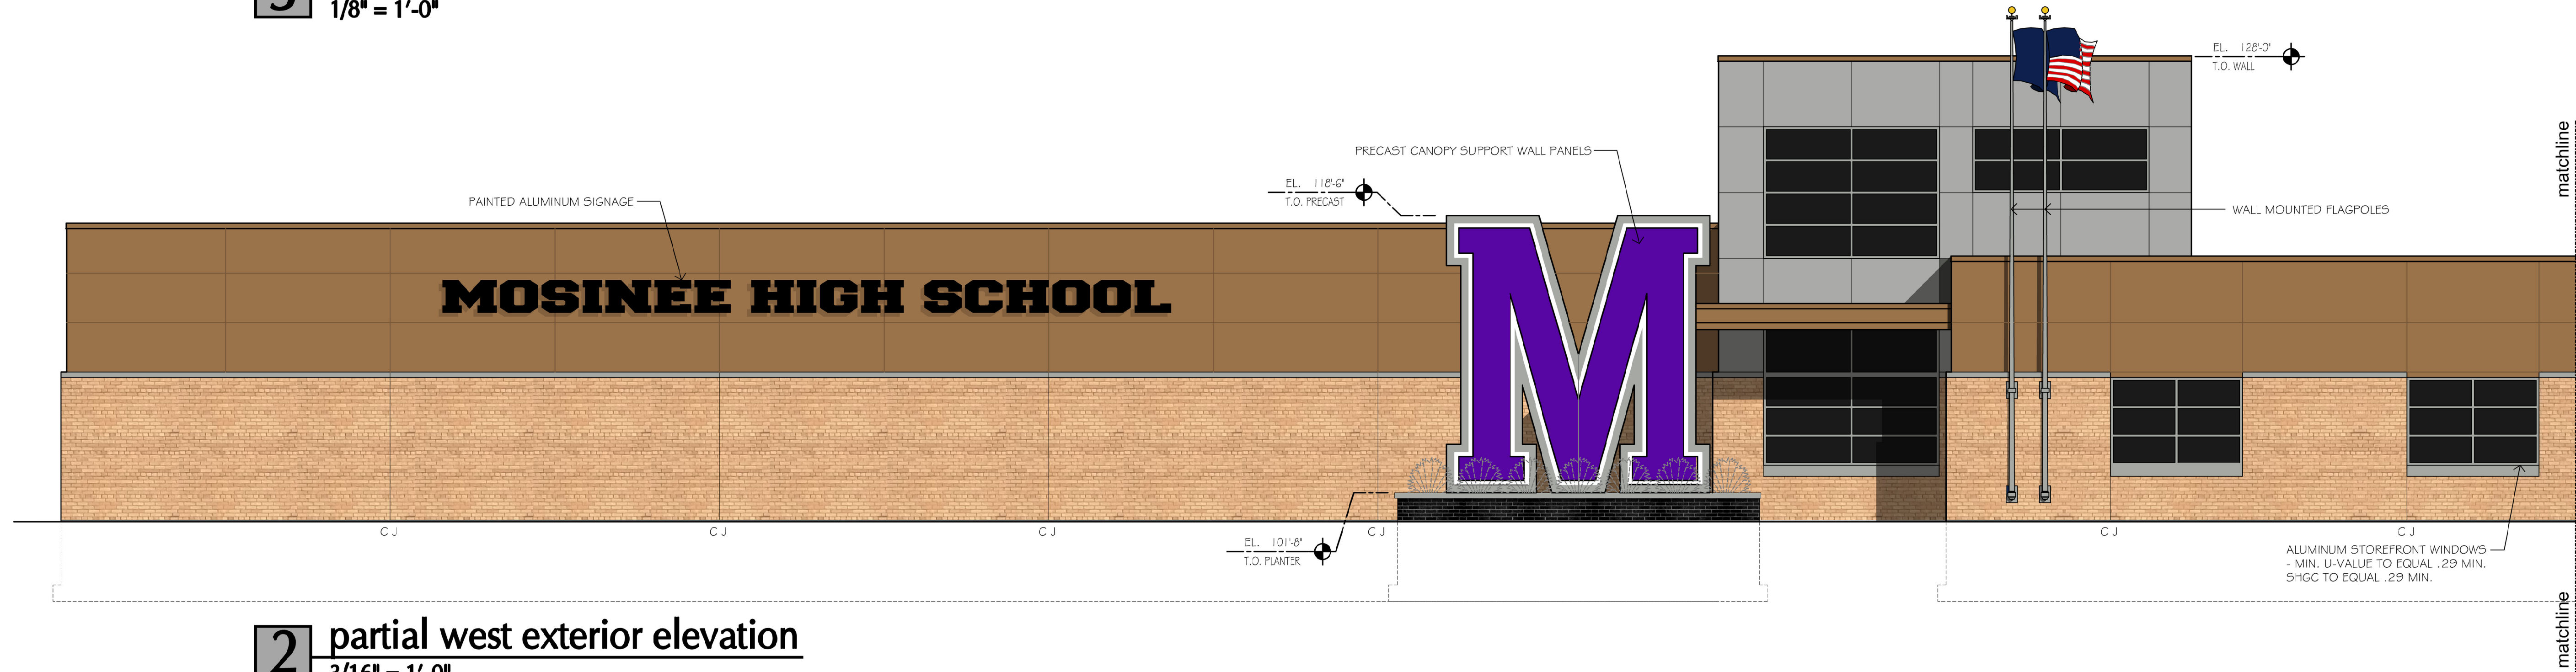

2 partial west exterior elevation
3/16" = 1'-0"

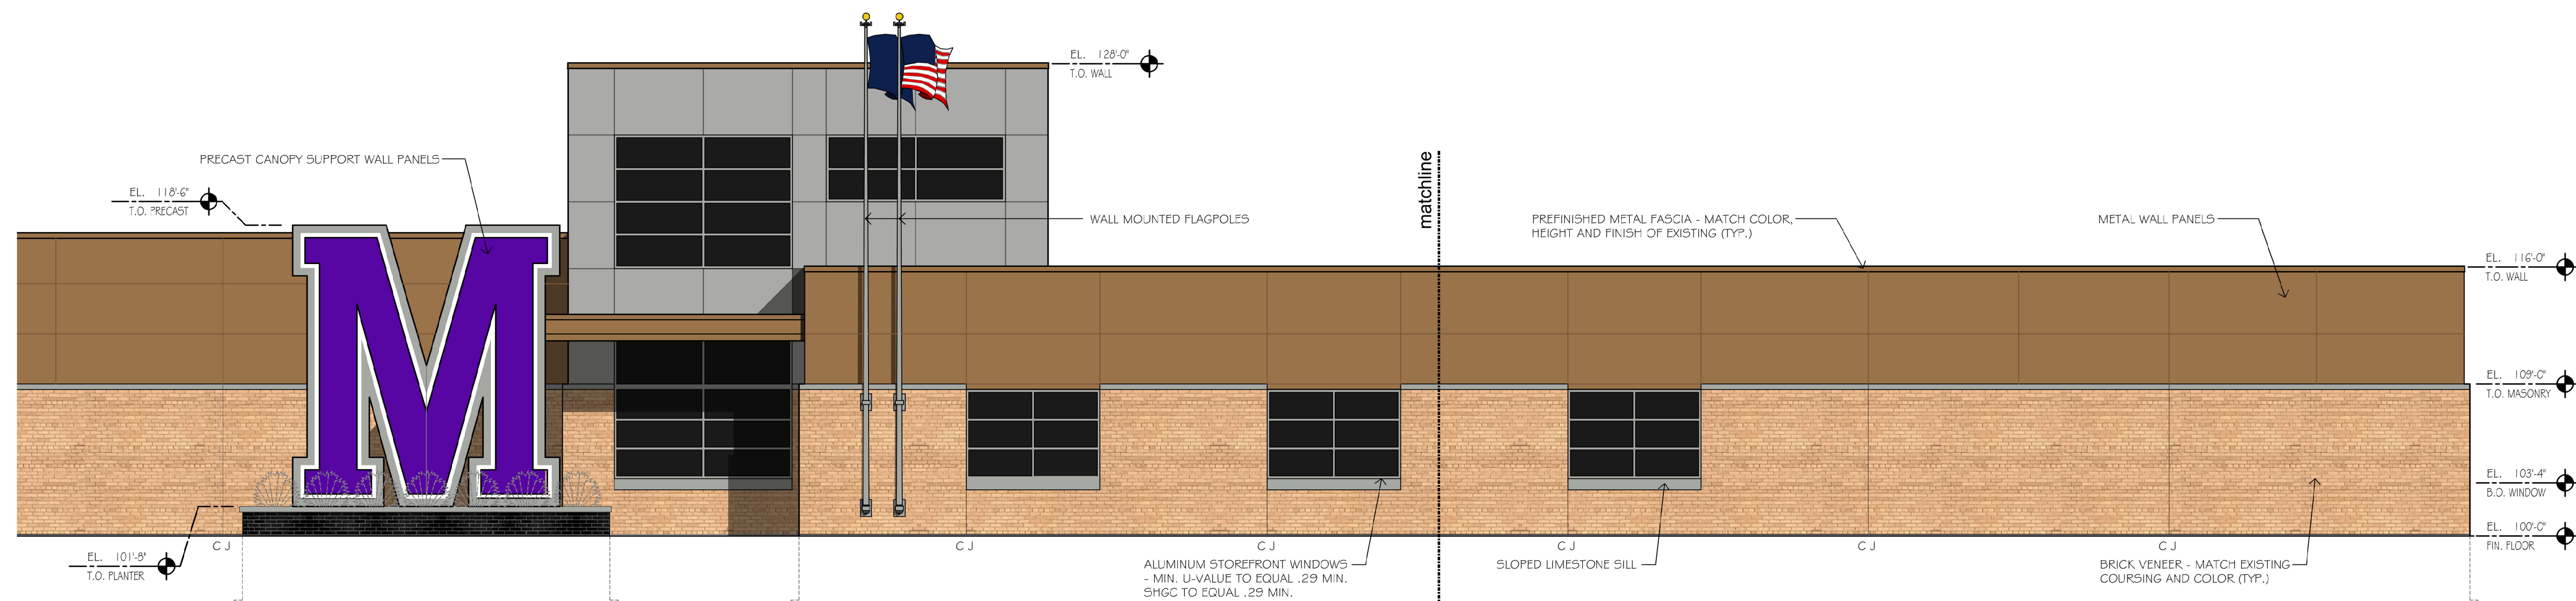

1 partial west exterior elevation
3/16" = 1'-0"

